




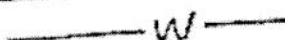

LAKE FRANCIS MUTUAL WATER COMPANY INC.


WATER SYSTEM MAP (NOT TO SCALE)

CLASS 160 PVC

LEGEND:

-  WATER LINE
-  GATE VALVE
-  SINGLE WATER SERVICE
-  DOUBLE WATER SERVICE
-  4" WHARF HYDRANT

CREATED AUGUST 1978 BY RICHARD J. VANCE,
LAND SURVEYOR - ANNOTATED 2014 BY
STEPHEN FAIRMAN, LFMWC PRESIDENT

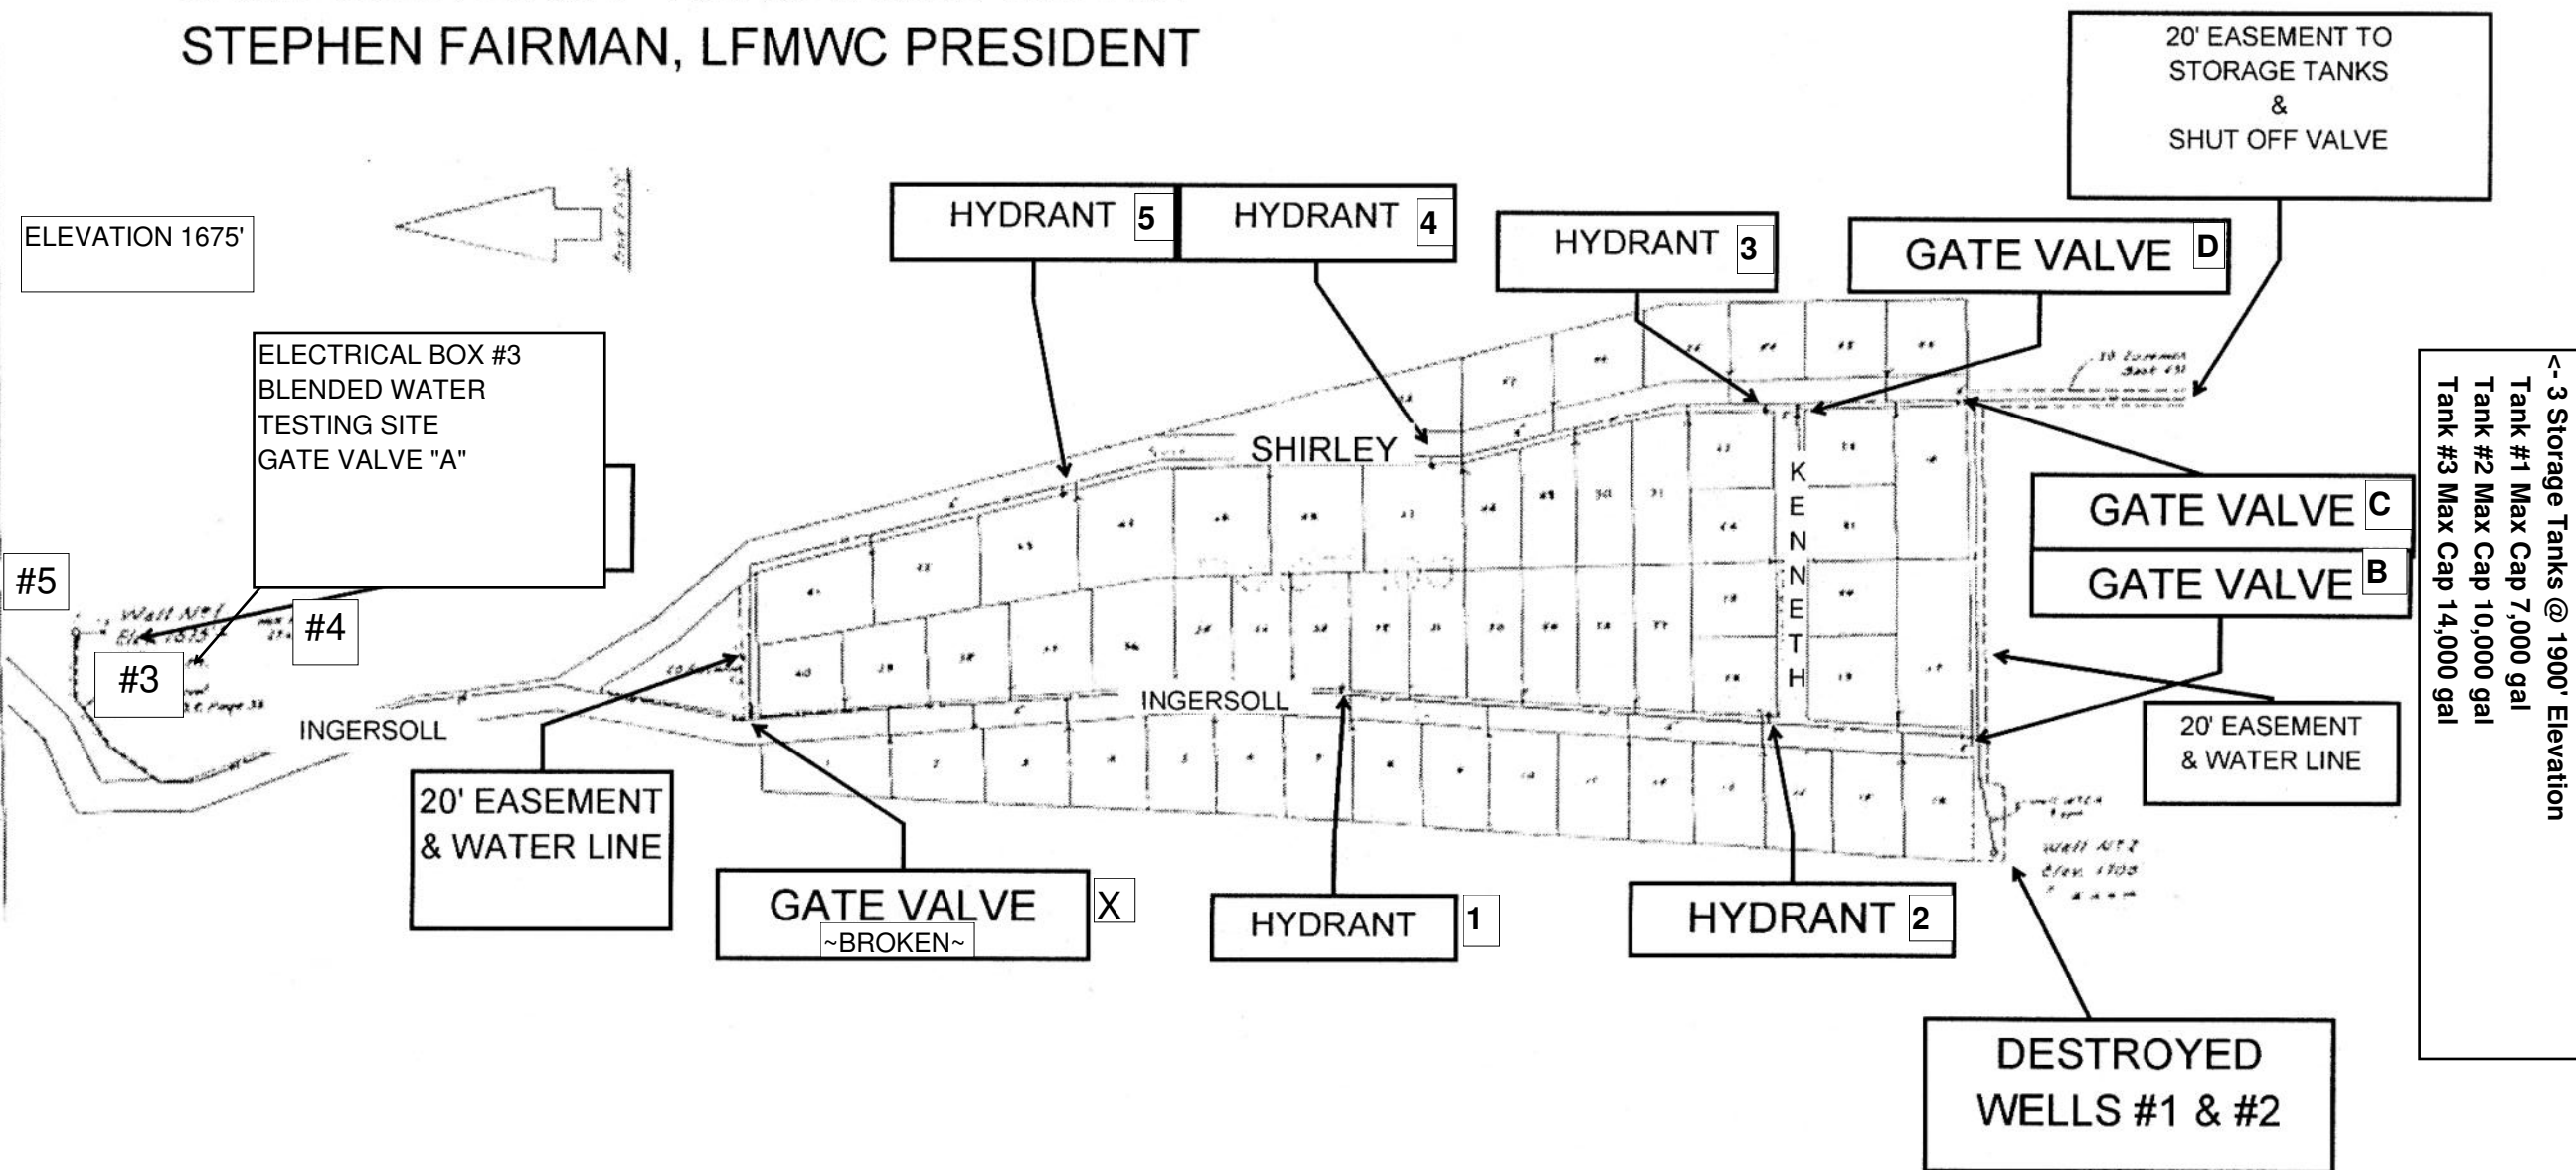

~ 3 Storage Tanks @ 1900' Elevation
 Tank #1 Max Cap 7,000 gal
 Tank #2 Max Cap 10,000 gal
 Tank #3 Max Cap 14,000 gal